


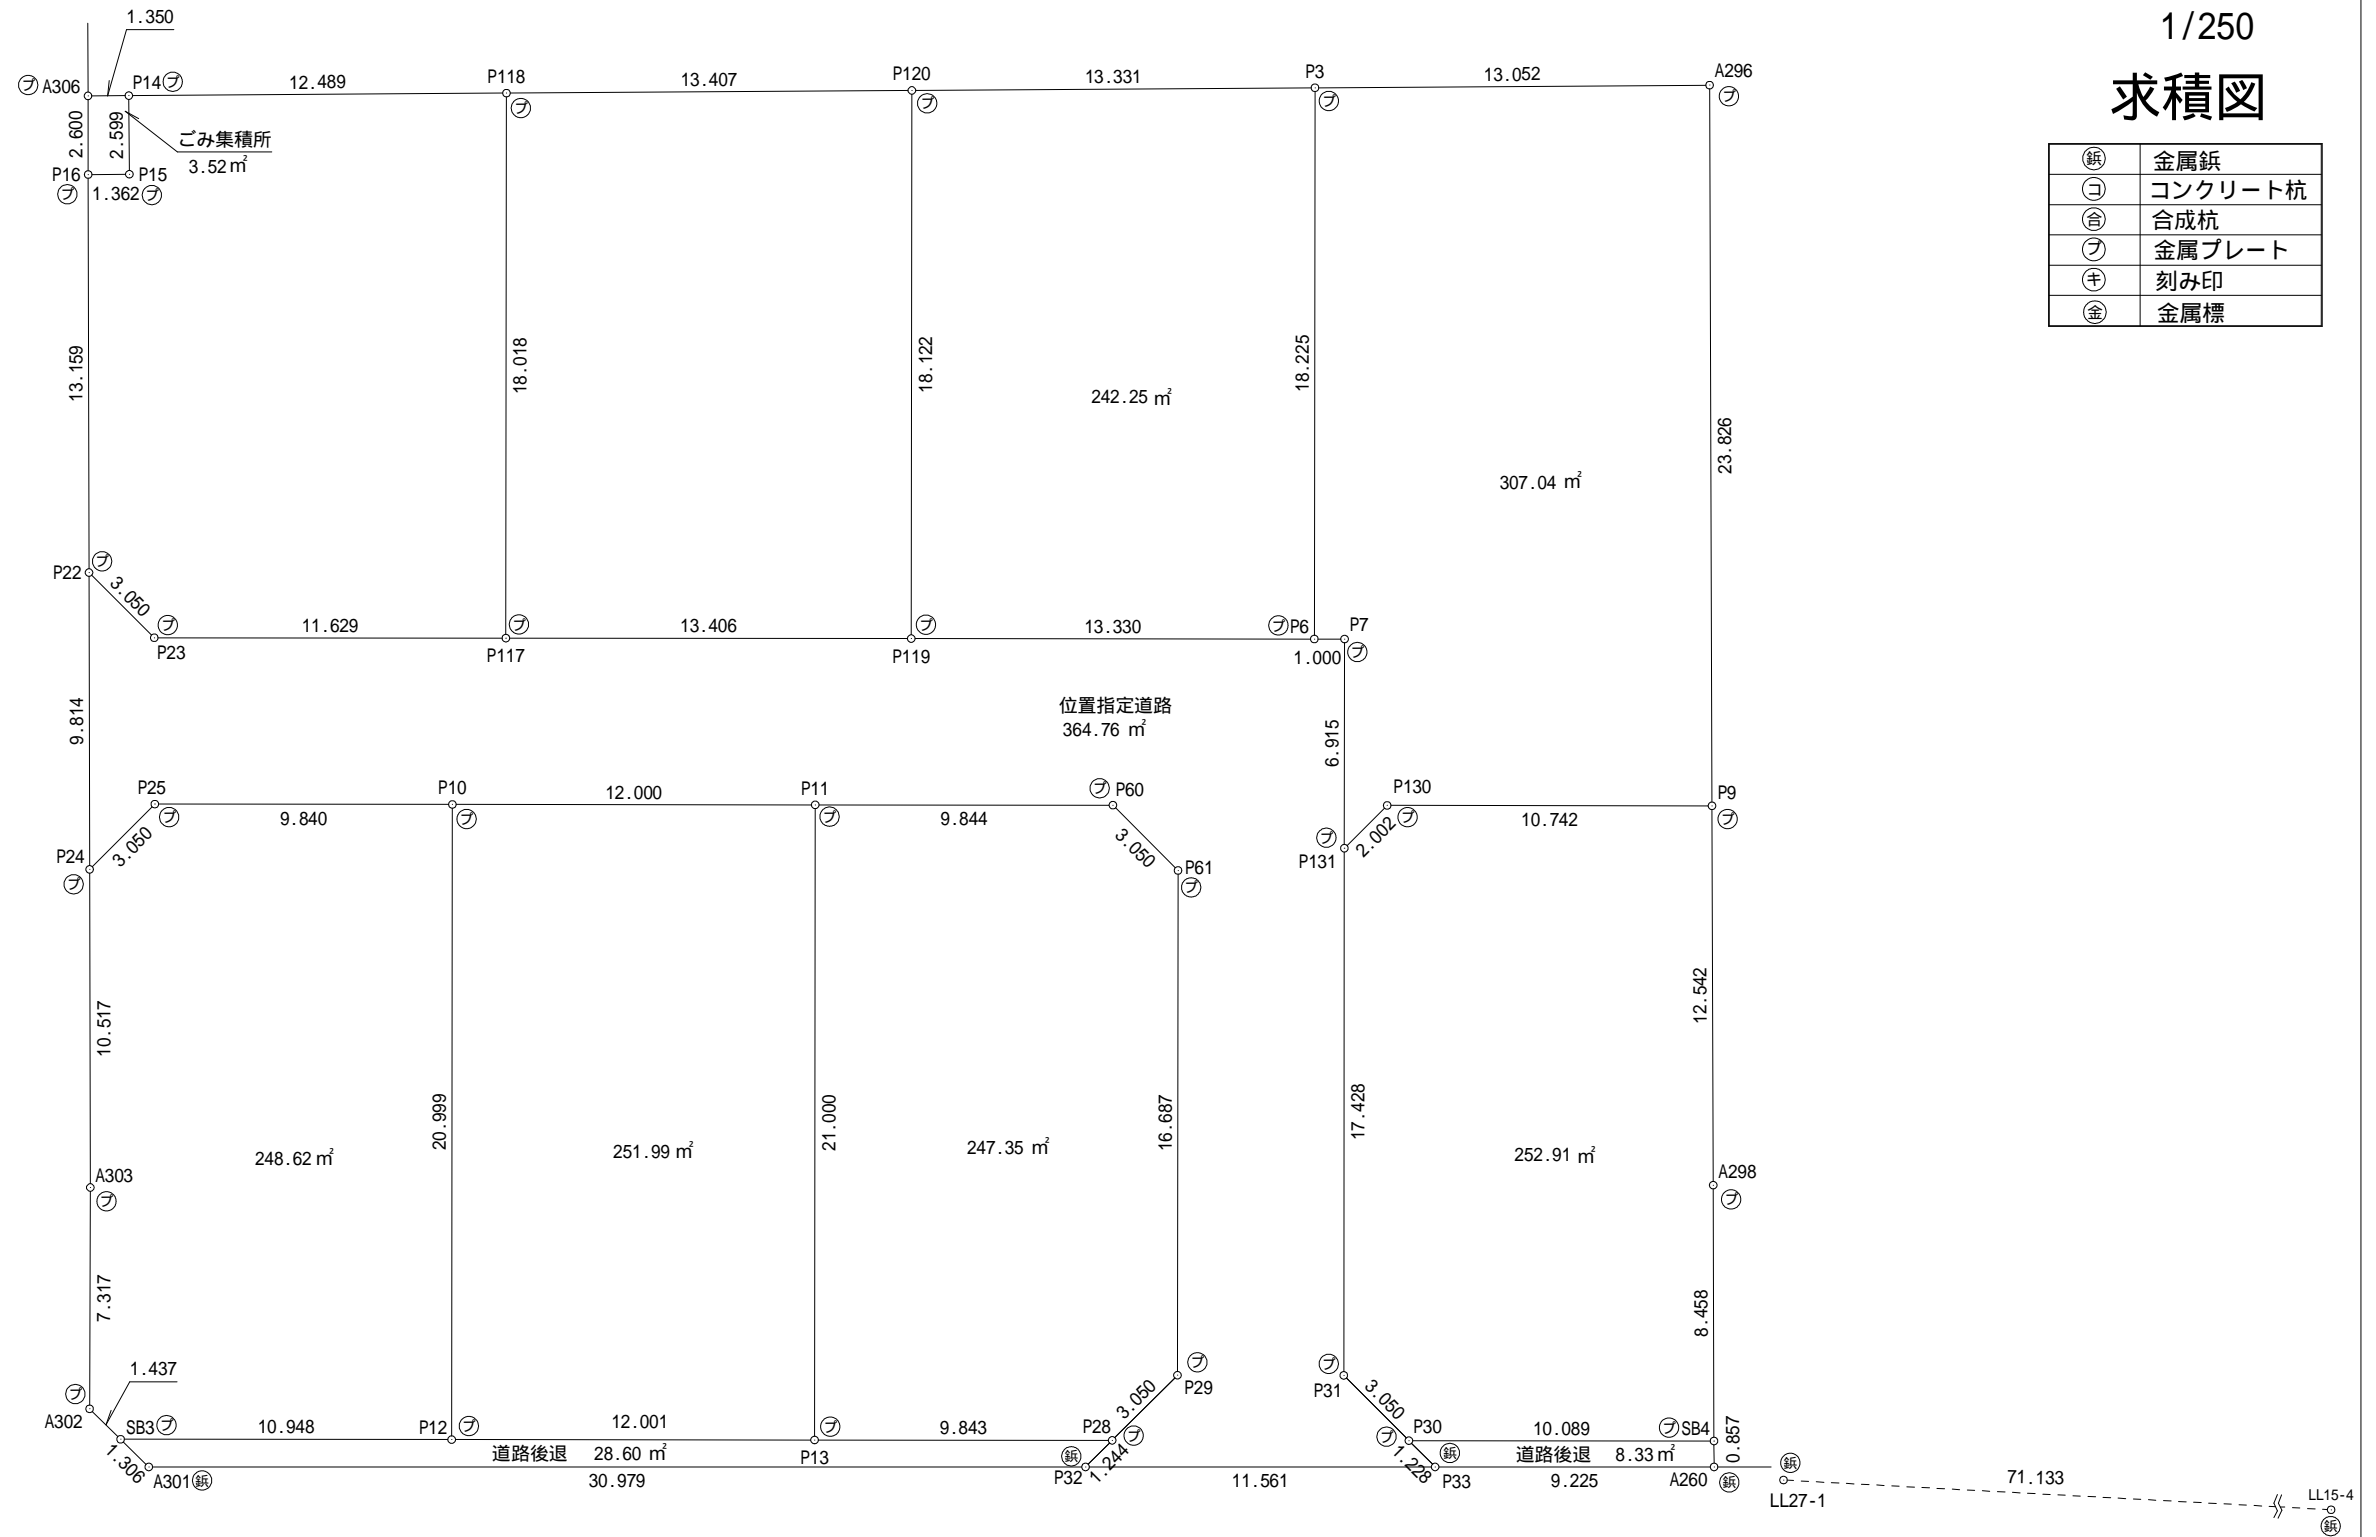

1/250

# 求積図

Ⓜ	金属鈹
ⓐ	コンクリート杭
Ⓢ	合成杭
Ⓩ	金属プレート
Ⓚ	刻み印
Ⓝ	金属標



群馬県伊勢崎市柳原町2番地1  
 行政書士  
**須藤 哲男**  
 TEL 0270-25-0724  
 FAX 0270-23-9715

# 求積図

## 求積表

地番	Xn	Yn	Yn+1-Yn-1	Xn・(Yn+1-Yn-1)
NO				
P16	41762.373	-53712.108	-2.977	-124326.584421
P22	41749.315	-53713.733	0.245	10228.582175
P23	41746.905	-53711.863	13.405	559617.261525
P117	41745.433	-53700.328	13.816	576754.902328
P118	41763.306	-53698.047	-10.119	-422602.893414
P14	41764.792	-53710.447	-12.709	-530788.741528
P15	41762.211	-53710.756	-1.661	-69367.032471
合計				-484.505806
合計面積				242.2529030
地積				242.25 m <sup>2</sup>

地番	Xn	Yn	Yn+1-Yn-1	Xn・(Yn+1-Yn-1)
NO				
P117	41745.433	-53700.328	11.017	459909.435361
P119	41743.735	-53687.030	15.593	650910.059855
P120	41761.711	-53684.735	-11.017	-460088.770087
P118	41763.306	-53698.047	-15.593	-651215.230458
合計				-484.505329
合計面積				242.2526645
地積				242.25 m <sup>2</sup>

地番	Xn	Yn	Yn+1-Yn-1	Xn・(Yn+1-Yn-1)
NO				
P119	41743.735	-53687.030	10.928	456175.536080
P6	41742.047	-53673.807	15.531	648295.731957
P3	41760.125	-53671.499	-10.928	-456354.646000
P120	41761.711	-53684.735	-15.531	-648601.133541
合計				-484.511504
合計面積				242.2557520
地積				242.25 m <sup>2</sup>

地番	Xn	Yn	Yn+1-Yn-1	Xn・(Yn+1-Yn-1)
NO				
P3	41760.125	-53671.499	-15.267	-637551.828375
P6	41742.047	-53673.807	-1.316	-54932.533852
P7	41741.920	-53672.815	0.116	4842.062720
P131	41735.061	-53673.691	0.707	29506.688127
P130	41736.286	-53672.108	12.238	510768.668068
P9	41734.925	-53661.453	13.568	566259.462400
A296	41758.572	-53658.540	-10.046	-419506.614312
合計				-614.095224
合計面積				307.0476120
地積				307.04 m <sup>2</sup>

地番	Xn	Yn	Yn+1-Yn-1	Xn・(Yn+1-Yn-1)
NO				
SB4	41714.083	-53664.024	-11.045	-460732.046735
P30	41715.361	-53674.032	-11.874	-495328.196514
P31	41717.773	-53675.898	0.341	14225.760593
P131	41735.061	-53673.691	3.790	158175.881190
P130	41736.286	-53672.108	12.238	510768.668068
P9	41734.925	-53661.453	9.121	380664.250925
A298	41722.477	-53662.987	-2.571	-107268.488367
合計				505.829160
合計面積				252.9145800
地積				252.91 m <sup>2</sup>

地番	Xn	Yn	Yn+1-Yn-1	Xn・(Yn+1-Yn-1)
NO				
P11	41738.681	-53690.871	12.424	518561.372744
P60	41737.434	-53681.106	11.631	485448.094854
P61	41735.022	-53679.240	-0.248	-10350.285456
P29	41718.469	-53681.354	-4.526	-188817.790694
P28	41716.603	-53683.766	-12.176	-507941.358128
P13	41717.850	-53693.530	-7.105	-296405.324250
合計				494.709070
合計面積				247.3545350
地積				247.35 m <sup>2</sup>

地番	Xn	Yn	Yn+1-Yn-1	Xn・(Yn+1-Yn-1)
NO				
P11	41738.681	-53690.871	-9.244	-385832.367164
P10	41740.200	-53702.774	-14.563	-607862.532600
P12	41719.370	-53705.434	9.244	385653.856280
P13	41717.850	-53693.530	14.563	607537.049550
合計				-503.993934
合計面積				251.9969670
地積				251.99 m <sup>2</sup>

地番	Xn	Yn	Yn+1-Yn-1	Xn・(Yn+1-Yn-1)
NO				
P24	41739.576	-53714.945	3.708	154770.347808
P25	41741.446	-53712.535	12.171	508035.139266
P10	41740.200	-53702.774	7.101	296397.160200
P12	41719.370	-53705.434	-13.520	-564045.882400
SB3	41720.756	-53716.294	-11.751	-490260.603756
A302	41721.883	-53717.185	0.051	2127.816033
A303	41729.139	-53716.243	2.240	93473.271360
合計				497.248511
合計面積				248.6242555
地積				248.62 m <sup>2</sup>

地番	位置指定道路	Xn	Yn	Yn+1-Yn-1	Xn・(Yn+1-Yn-1)
NO					
P32		41715.842	-53684.750	8.073	336771.992466
P33		41714.390	-53673.281	8.852	369255.780280
P31		41717.773	-53675.898	-0.410	-17104.286930
P131		41735.061	-53673.691	3.083	128669.193063
P7		41741.920	-53672.815	-0.116	-4842.062720
P6		41742.047	-53673.807	-14.215	-593363.198105
P119		41743.735	-53687.030	-26.521	-1107085.595935
P117		41745.433	-53700.328	-24.833	-1036664.337689
P23		41746.905	-53711.863	-13.405	-559617.261525
P22		41749.315	-53713.733	-3.082	-128671.388830
P24		41739.576	-53714.945	1.198	50004.012048
P25		41741.446	-53712.535	12.171	508035.139266
P10		41740.200	-53702.774	21.664	904259.692800
P11		41738.681	-53690.871	21.668	904393.739908
P60		41737.434	-53681.106	11.631	485448.094854
P61		41735.022	-53679.240	-0.248	-10350.285456
P29		41718.469	-53681.354	-5.510	-229868.764190
合計					-729.536695
合計面積					364.7683475
地積					364.76 m <sup>2</sup>

地番	道路後退	Xn	Yn	Yn+1-Yn-1	Xn・(Yn+1-Yn-1)
NO					
SB3		41720.756	-53716.294	-10.050	-419293.597800
A301		41719.731	-53715.484	31.544	1316007.194664
P32		41715.842	-53684.750	31.718	1323143.076556
P28		41716.603	-53683.766	-8.780	-366271.774340
P13		41717.850	-53693.530	-21.668	-903942.373800
P12		41719.370	-53705.434	-22.764	-949699.738680
合計					-57.213400
合計面積					28.6067000
地積					28.60 m <sup>2</sup>

地番	道路後退	Xn	Yn	Yn+1-Yn-1	Xn・(Yn+1-Yn-1)
NO					
P30		41715.361	-53674.032	-9.257	-386159.096777
P33		41714.390	-53673.281	9.903	413097.604170
A260		41713.232	-53664.129	9.257	386139.388624
SB4		41714.083	-53664.024	-9.903	-413094.563949
合計					-16.667932
合計面積					8.3339660
地積					8.33 m <sup>2</sup>

地番	ごみ集積所	Xn	Yn	Yn+1-Yn-1	Xn・(Yn+1-Yn-1)
NO					
A306		41764.953	-53711.787	1.661	69371.586933
P14		41764.792	-53710.447	1.031	43059.500552
P15		41762.211	-53710.756	-1.661	-69367.032471
P16		41762.373	-53712.108	-1.031	-43057.006563
合計					7.048451
合計面積					3.5242255
地積					3.52 m <sup>2</sup>

点名	X座標	Y座標	備考
LL27-1	41712.514	-53661.905	
LL15-4	41699.786	-53591.920	

群馬県伊勢崎市柳原町2番地1  
 行政書士  
 須藤哲男  
 TEL 0270-25-0724  
 FAX 0270-23-9715